

VICINITY MAP

N.T.S.

LEGEND


 PROJECT LOCATION

 SHEET NO.

RKA
CONSULTING GROUP
 398 LEMON CREEK DRIVE - SUITE E - WALNUT, CA - 91789
 (909) 594-9702 - FAX (909) 594-2858
 WWW.RKAGROUP.COM

**CITY OF SEAL BEACH
 CITYWIDE SLURRY SEAL
 PROJECT LOCATION**

DATE:	5/1/18	SCALE:	N.T.S.	DRAWN BY:	J.SALAZAR	SHEET:	EXH01
-------	--------	--------	--------	-----------	-----------	--------	-------

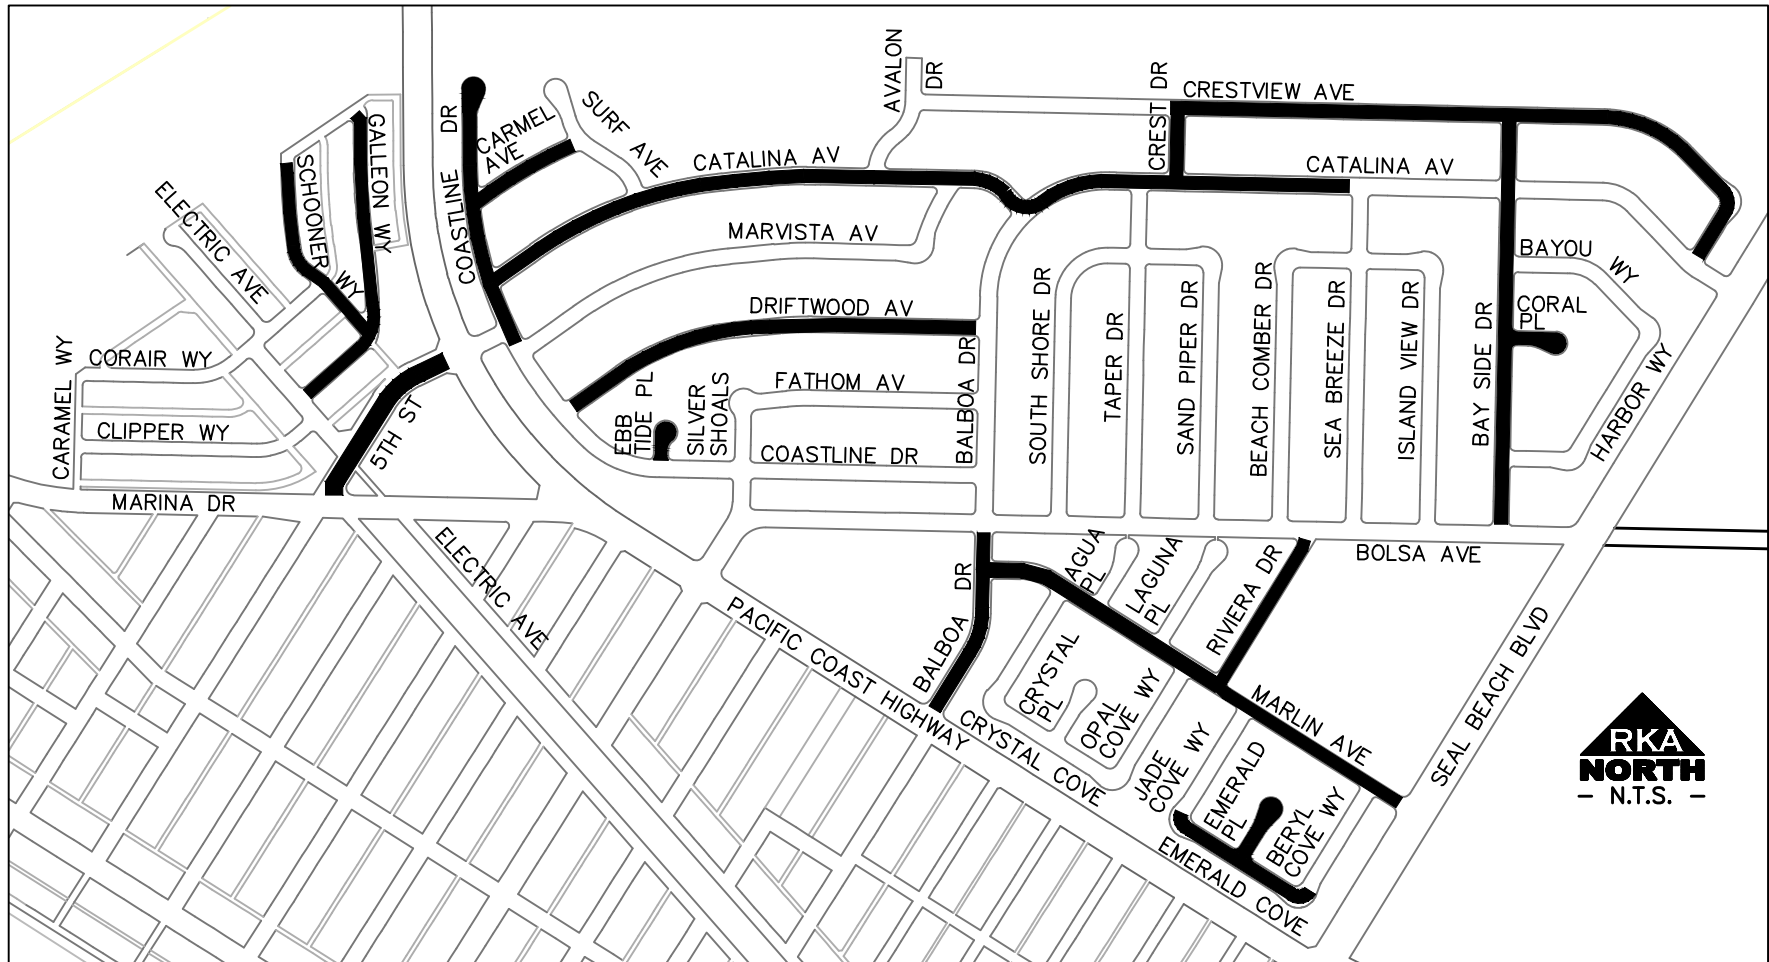

LEGEND


█ SLURRY SEAL

RKA
CONSULTING GROUP
 398 LEMON CREEK DRIVE - SUITE E - WALNUT - CA - 91789
 (909) 594-9702 - FAX (909) 594-2658
 WWW.RKAGROUP.COM

CITY OF SEAL BEACH
CITYWIDE SLURRY SEAL
HILL/COVE EXHIBIT 'A'

DATE:	5/1/18	SCALE:	N.T.S.	DRAWN BY:	J.SALAZAR	SHEET:	EXH02
-------	--------	--------	--------	-----------	-----------	--------	-------

***NOTE:**
 COLLEGE PARK WAY SLURRY ENDS @
 EASTERLY LIMITS OF BRIDGE.

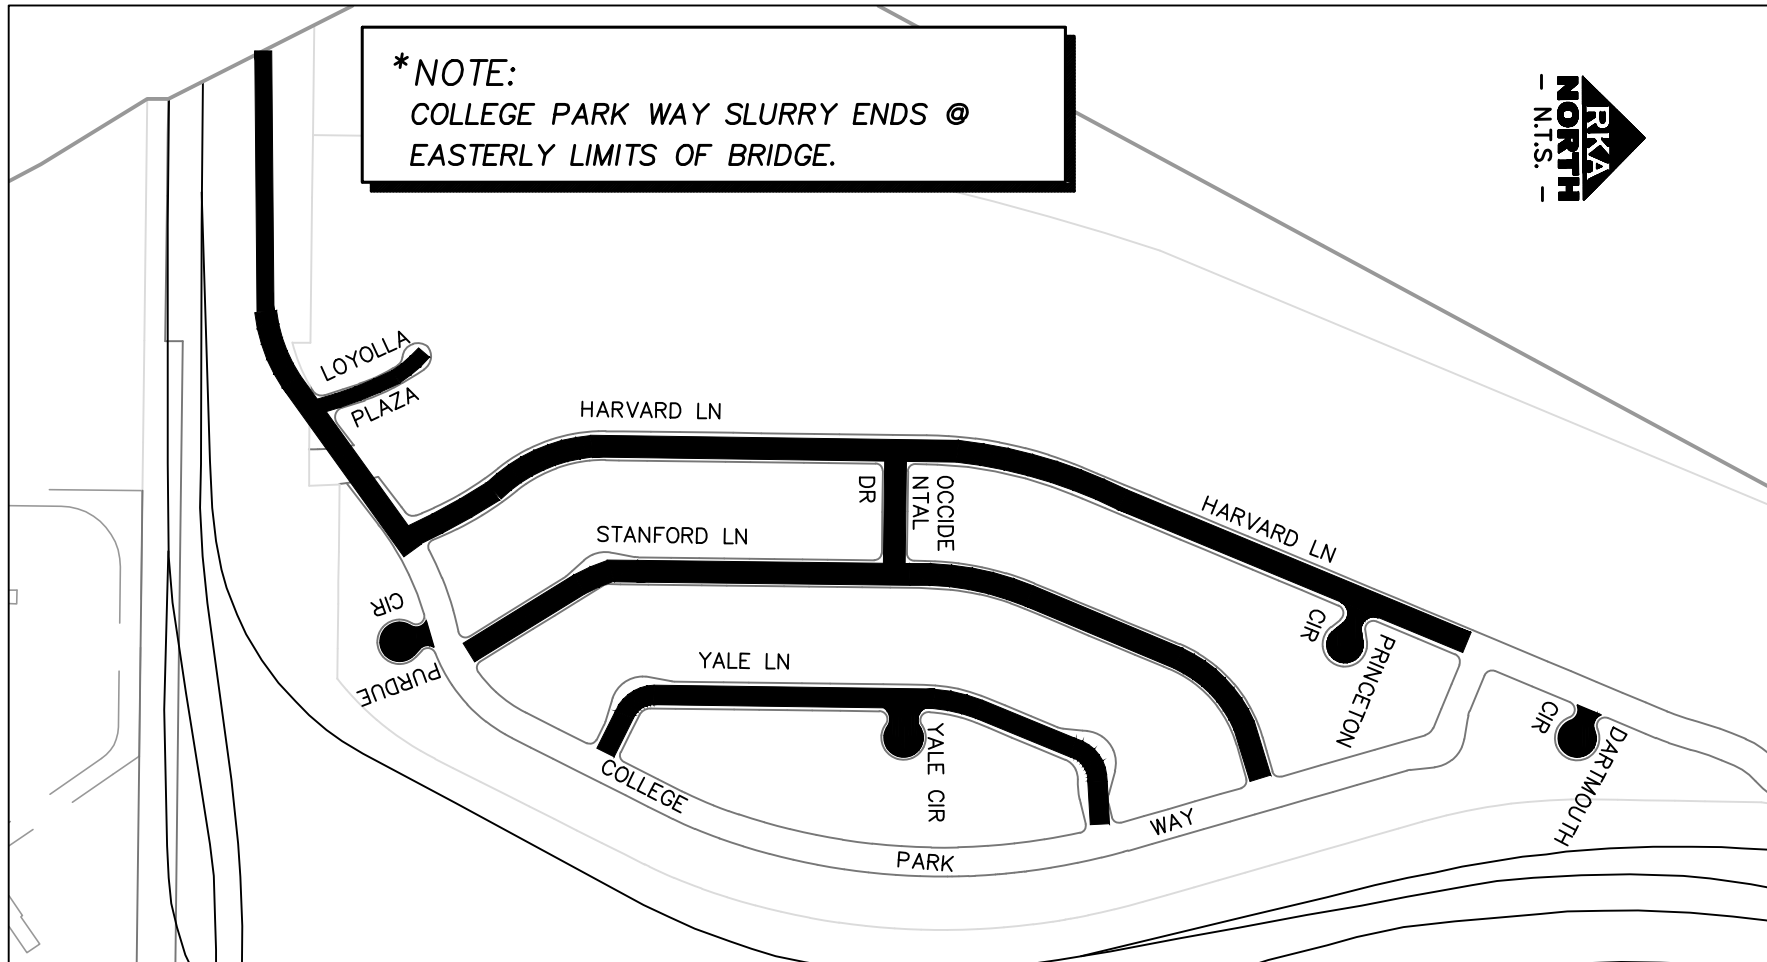

LEGEND

 SLURRY SEAL

RKA
 CONSULTING GROUP
 398 LEMON CREEK DRIVE - SUITE E - WALNUT, CA - 91789
 (909) 594-9702 - FAX (909) 594-2658
 WWW.RKAGROUP.COM

CITY OF SEAL BEACH
CITYWIDE SLURRY SEAL
COLLEGE PARK WEST EXHIBIT 'A'

DATE:	5/1/18	SCALE:	N.T.S.	DRAWN BY:	JSALAZAR	SHEET:	EXH02
-------	--------	--------	--------	-----------	----------	--------	-------